



THIS PLAN IS FOR GUIDANCE OF BIDDERS ON V2145,  
CONVERSION OF BCVE CARRIER FOR SEAS SHIPPING  
CO. ALTHOUGH THIS PLAN IS FOR AN AVG (BASED  
ON A C3-S-A2), IT IS GENERALLY SIMILAR TO A BCVE,  
(BASED ON A C3-S-A1).

HNSA thanks Ed Zajkowski for his generous loan of the original document used to create this online version.

# ALTERATIONS

NO.	DESCRIPTION	MADE BY	DATE
1	PLAN REDRAWN AND BROUGHT UP TO DATE TO SUIT HULL NOS. 295 & 296	M.E.K.	1/25/43
2	BU SHIPS NO. ADDED	M.E.K.	5/5/43

## PRINTS ISSUED

Alterations	1
Date Issued	7/4/43
B'ham Off	2
Blacksmith	
Carpenters	2
Chip & Caulk	
Class Snc	1
Coppersmith	2
Electricians	4
Eng. Drawing	
Fab. Shop	8
Hull Eng	6
Hull	
Joiners	2
Mach. Shop	2
Mach. Supt	6
Mould Loft	2
Navy Dept	4
N. Y. Office	2
Order Dept	2
Out. Mach	2
Overl. g. Supr	6
Overseer Rep	5
Painters	2
Pipe Shop	2
Planing	2
Plant Engr	
Purchasing	
Riggers	1
Sheet Metal	5
Shipfitters	5
Steel Yard	3
U. S. M. C.	
Welders	
Mr. Pelan	1
Mr. Swigert	1
File	153

REFERENC[REDACTED] PLANS

NO.	PLAN NO.	T I T L E
1	1601-8	INNER BOTTOM & HOLD - COMPT. & ACCESS & DECK SUPPORTS.
2	1601-9	2 <sup>ND</sup> PLATFORM & PLATS IN HOLD - COMPT & ACCESS & DECK SUPPORTS
3	1601-10	2 <sup>ND</sup> DECK & 1 <sup>ST</sup> PLATFORM - COMPT & ACCESS & DECK SUPPORTS.
4	1601-11	MAIN & FORECASTLE DECKS - COMPT. & ACCESS & DECK SUPPORTS
5	1601-12	GALLERY DECK, NAVIGATING BRIDGE & WALKWAYS & GUN PLATFORMS - COMPT. & ACCESS & DECK SUPPORTS.
6	1601-13	FLIGHT DECK - COMPT & ACCESS.
7	1601-14	INBOARD PROJECS - COMPARTMENT & ACCESS & DECK SUPPORTS

BU SHIPS NO. ACV6 -S0103-12043 ALT.

THE INGALLS SHIPBUILDING CORPORATION  
PASCAGOULA, MISSISSIPPI

INGALLS HULL NOS. 293, 294, 295, 296,


AUXILIARY AIRCRAFT CARRIERS, ACV-6, ACV-8, ACV-10, ACV-17.

# GENERAL ARRANGEMENT

DRAWN BY G.E.M. 7/28/42. TRACED BY: MEK. 1/25/43. SCALE  $\frac{1}{16}$  IN. = 1 FT.

PLAN NO. AVG-P9-0-1



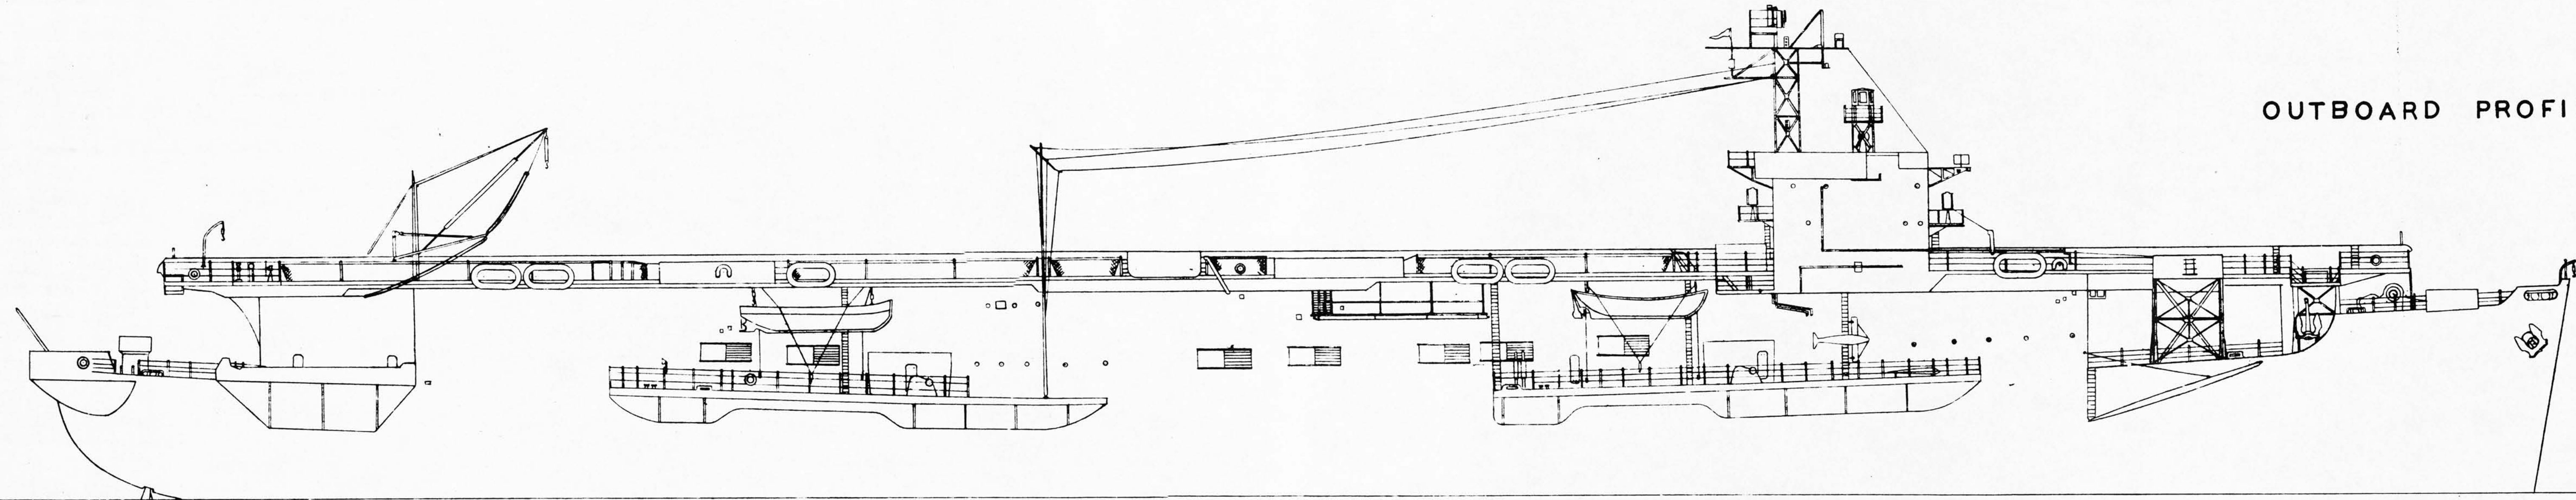


OUTBOARD PROFILE











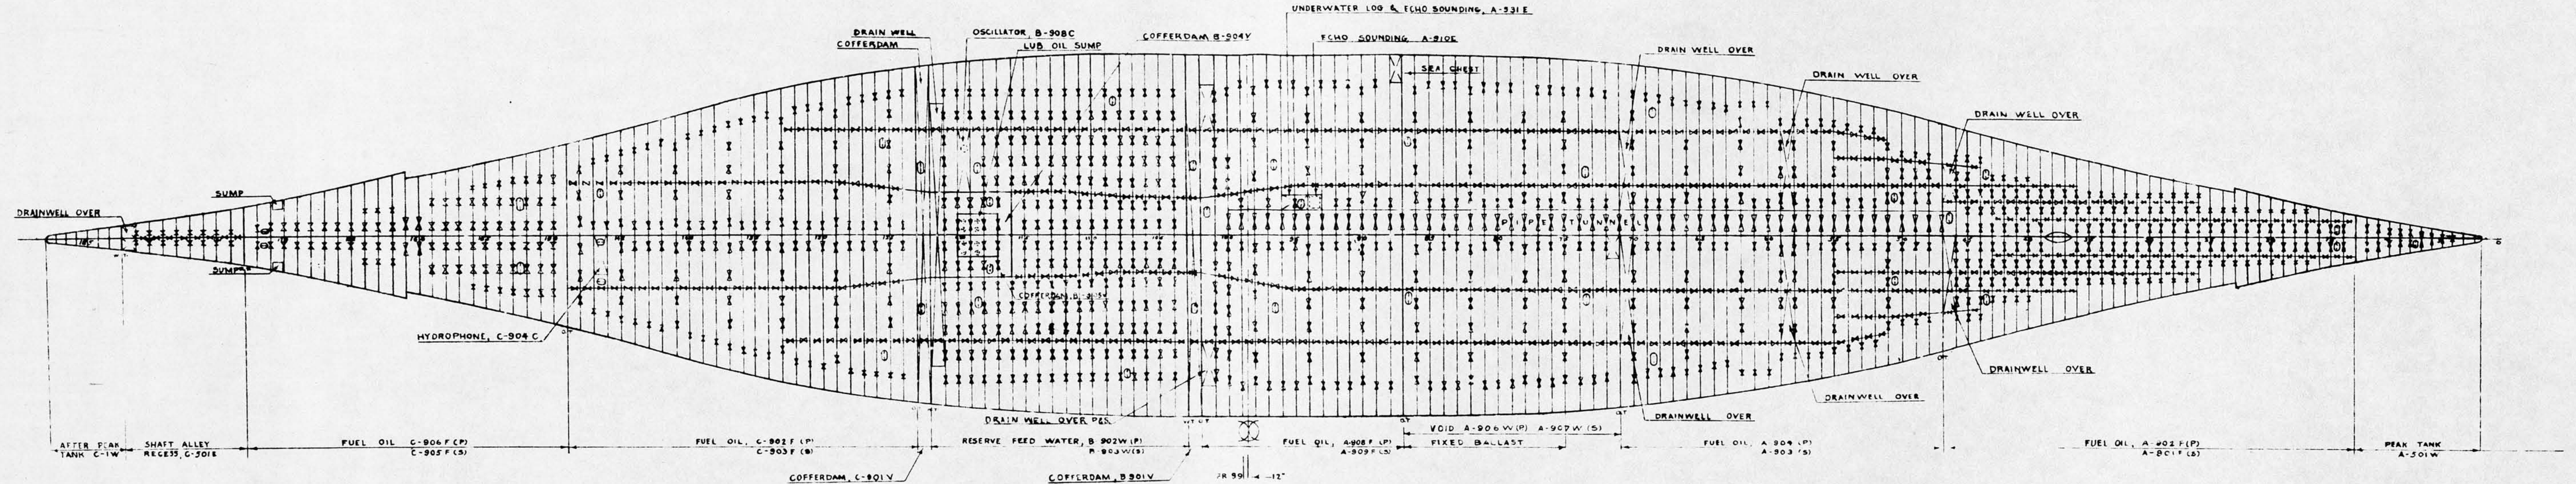


INNER BOTTOM




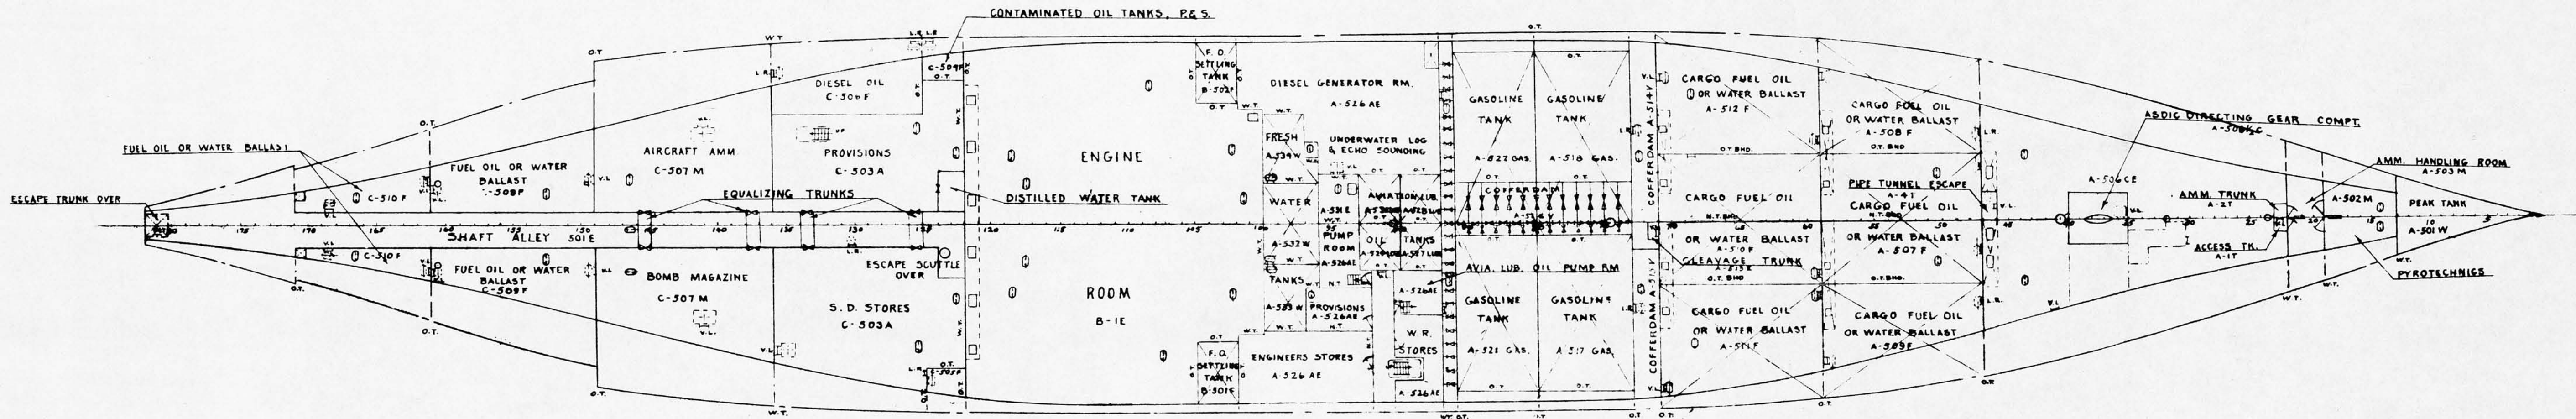


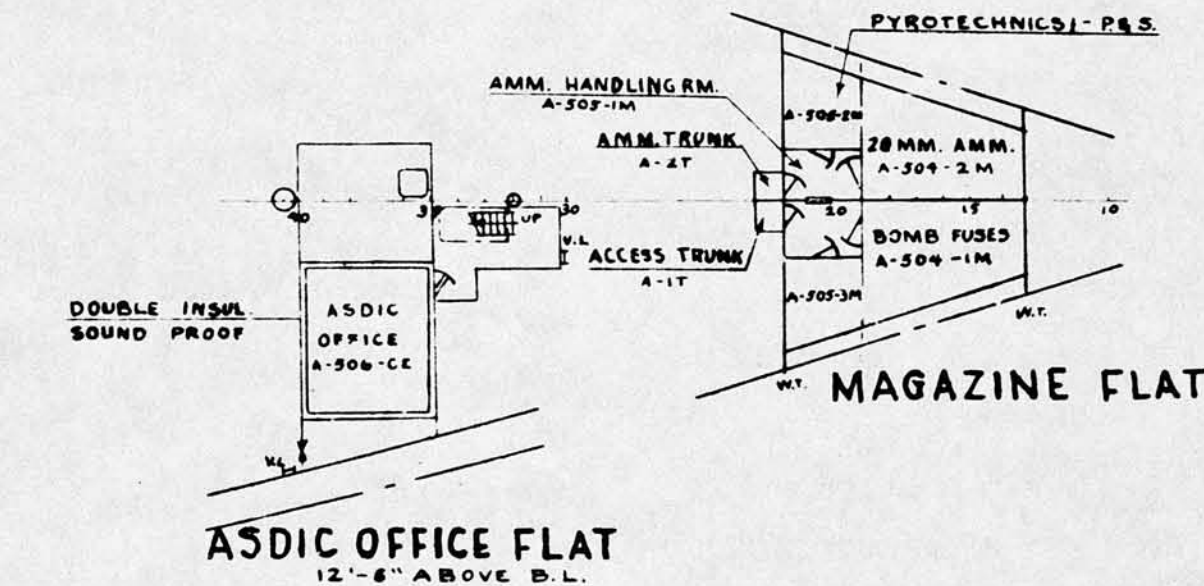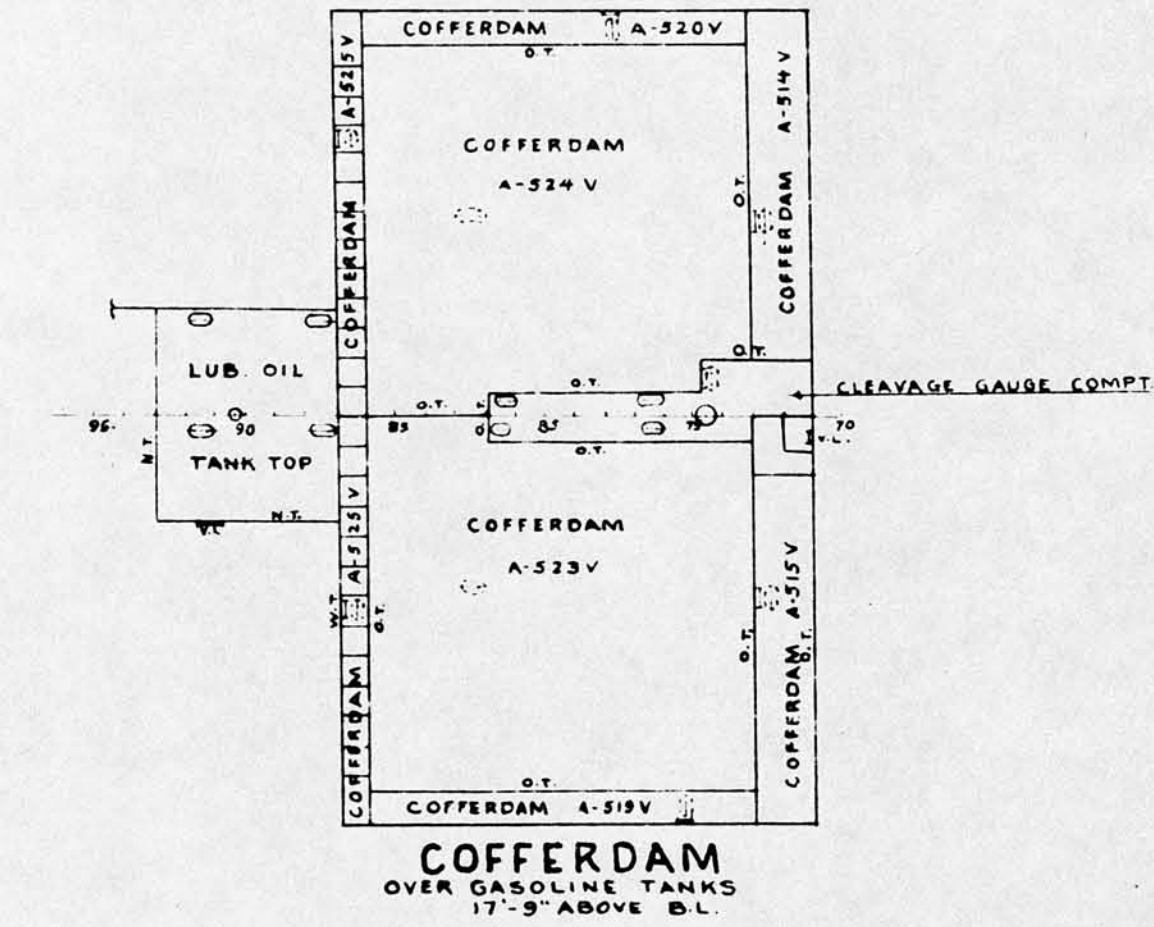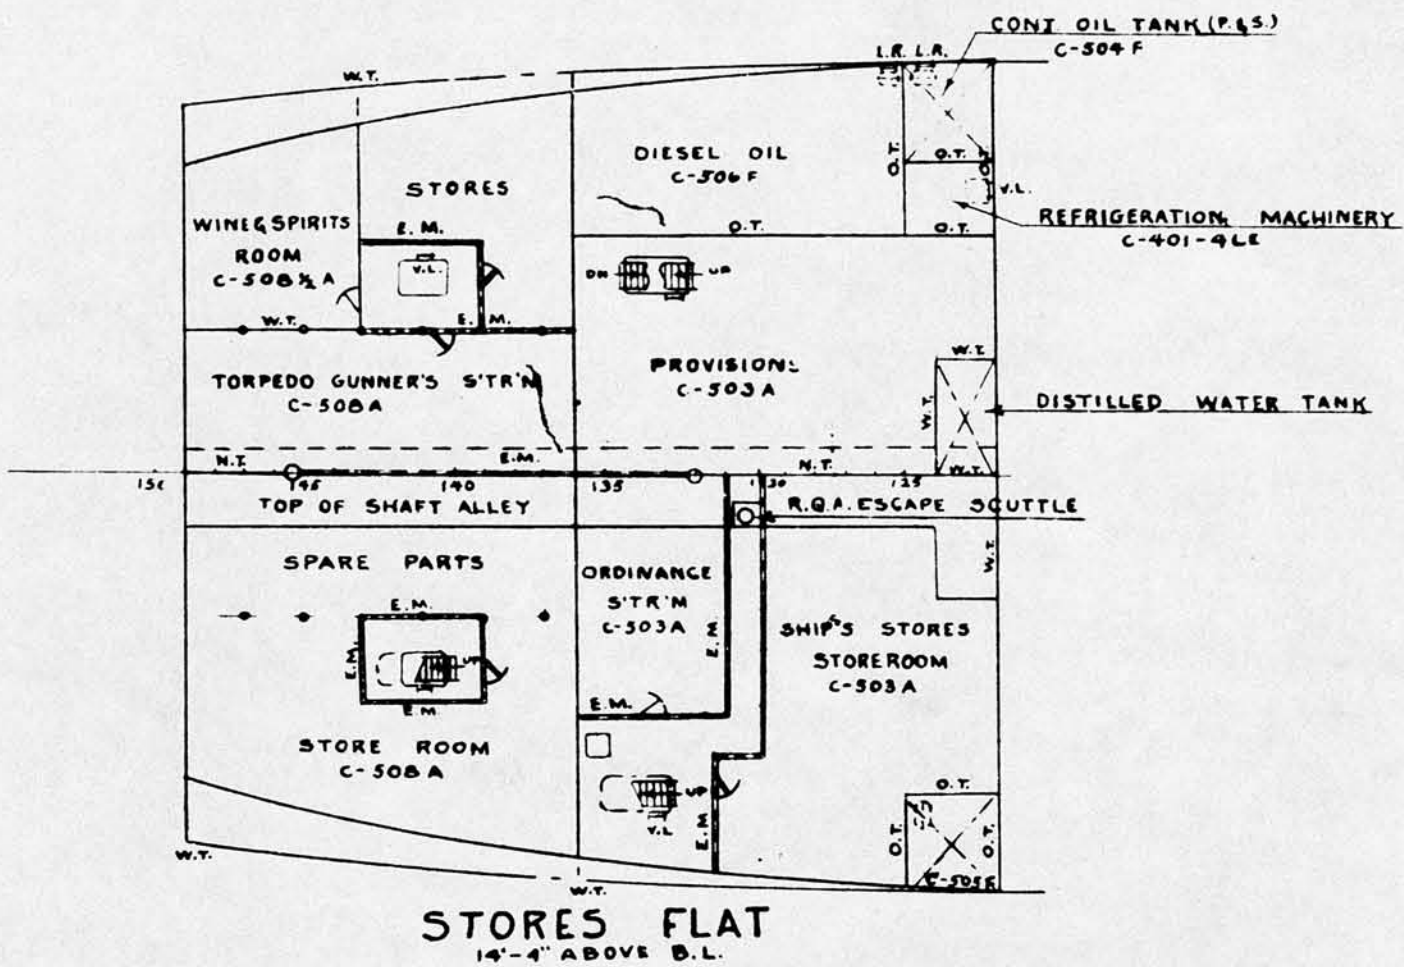




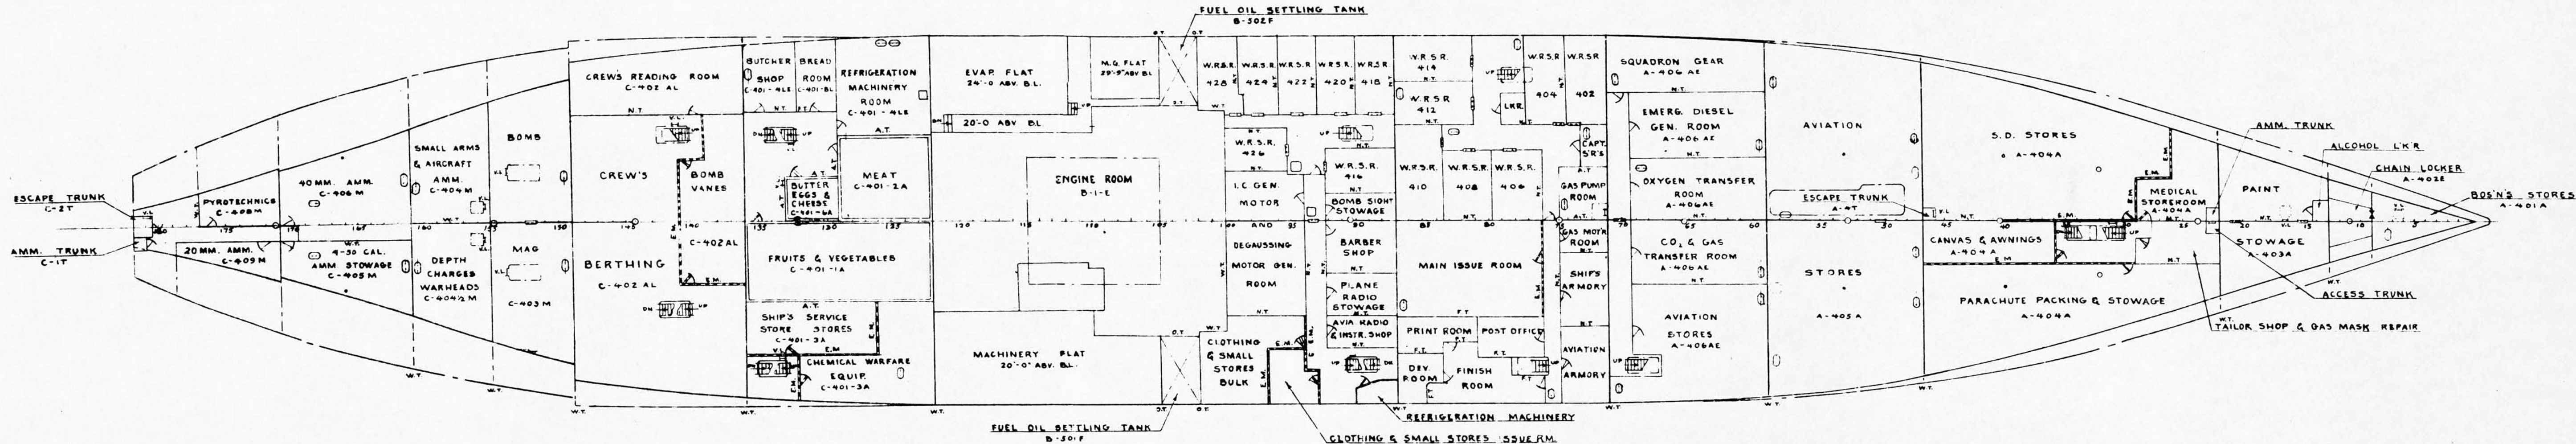



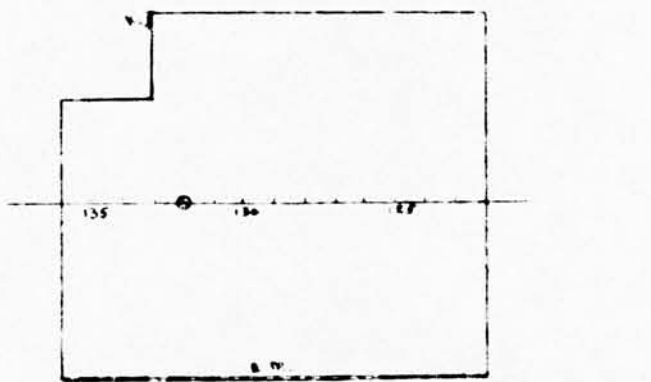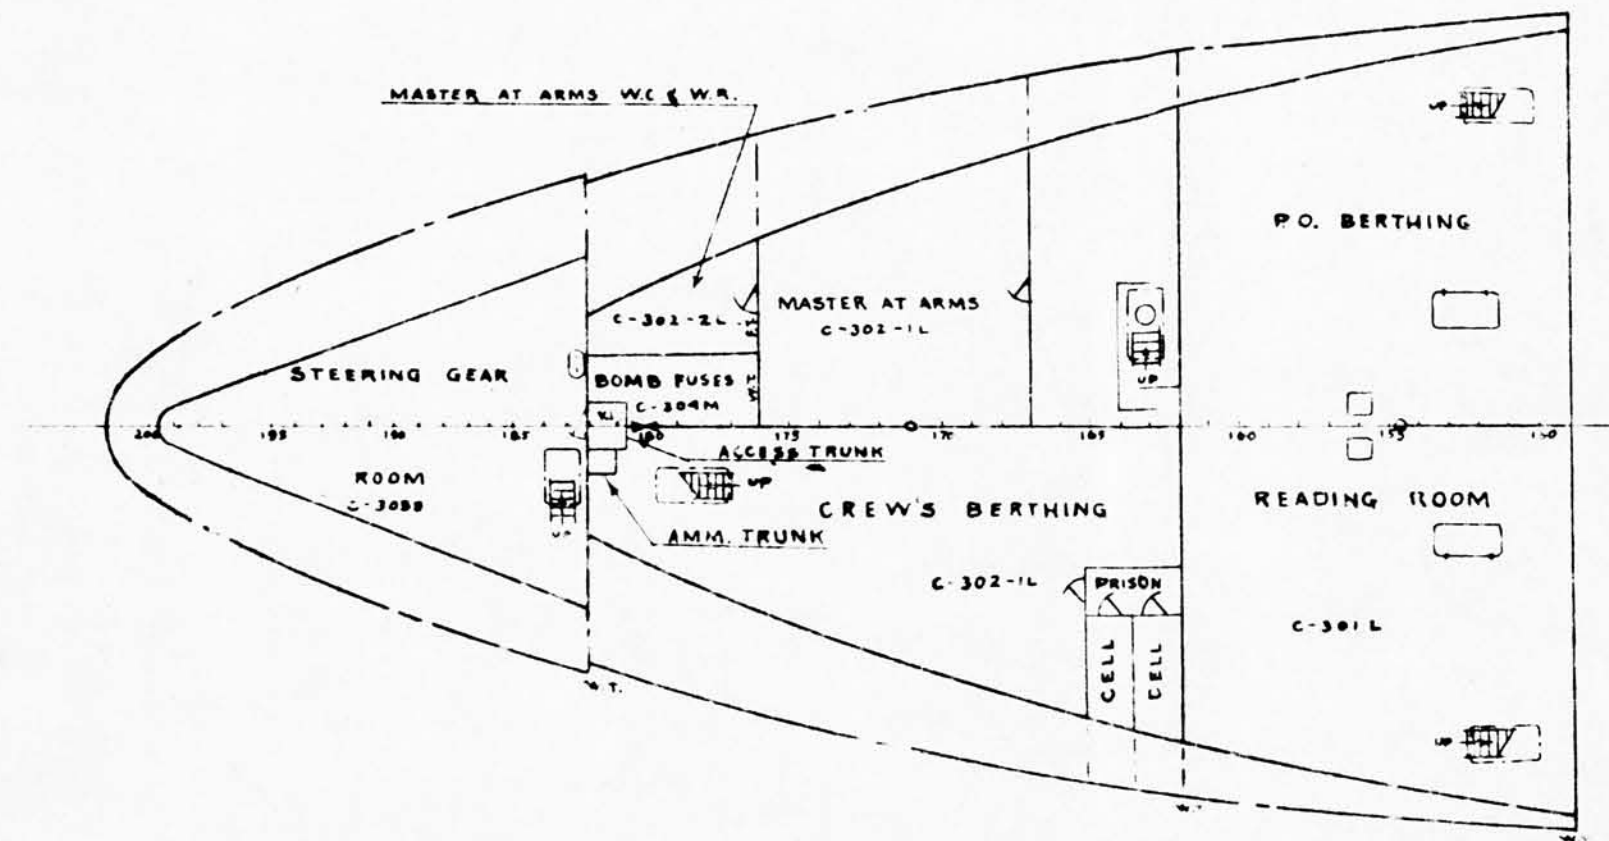

TOP OF COLD STORAGE SPACE

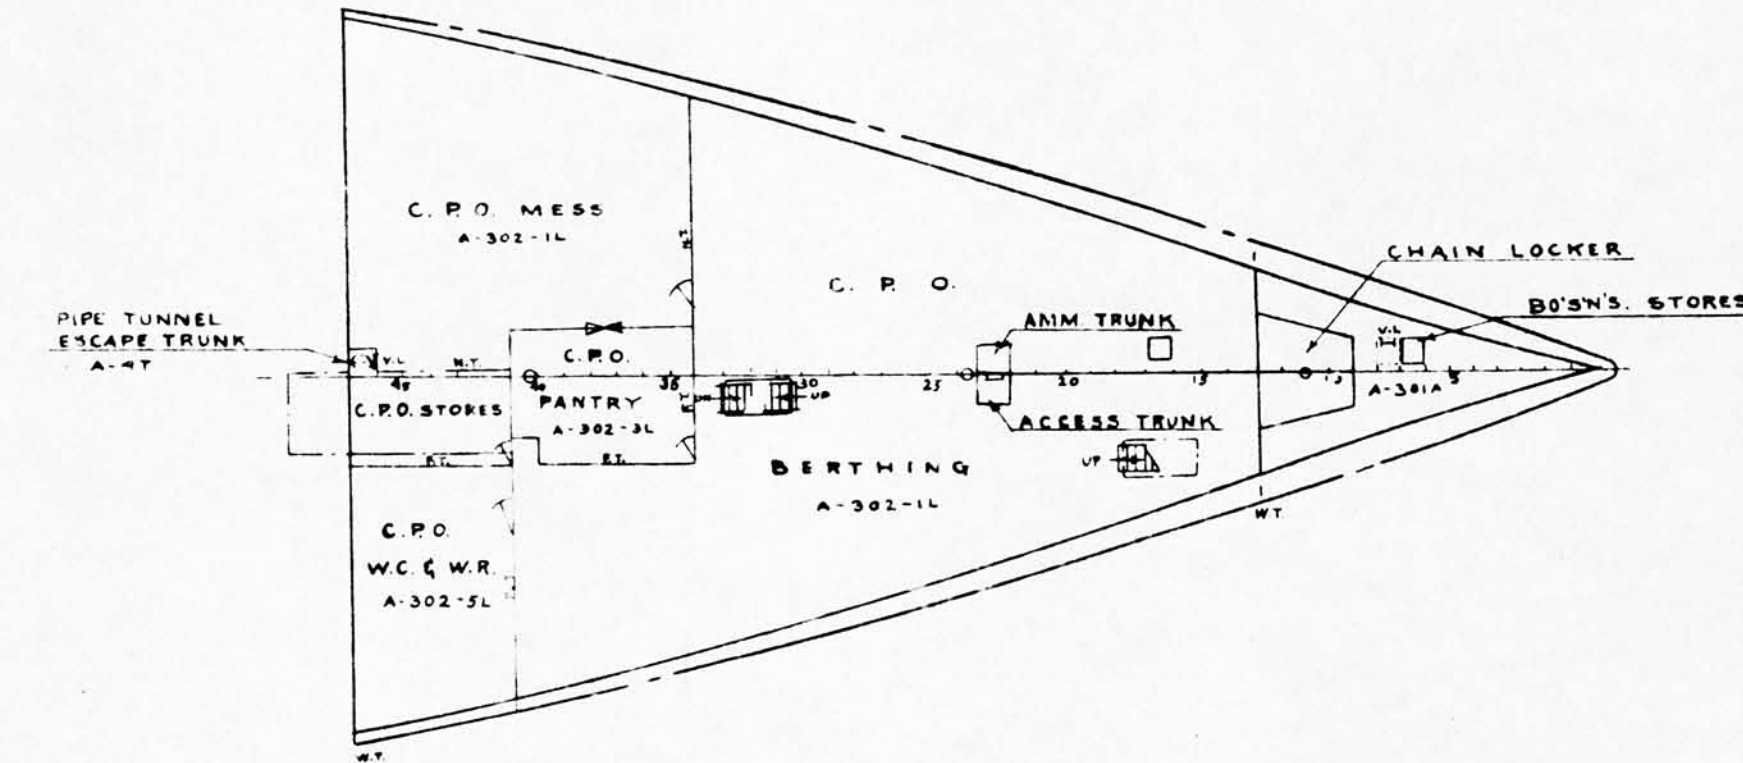


FIRST PLATFORM







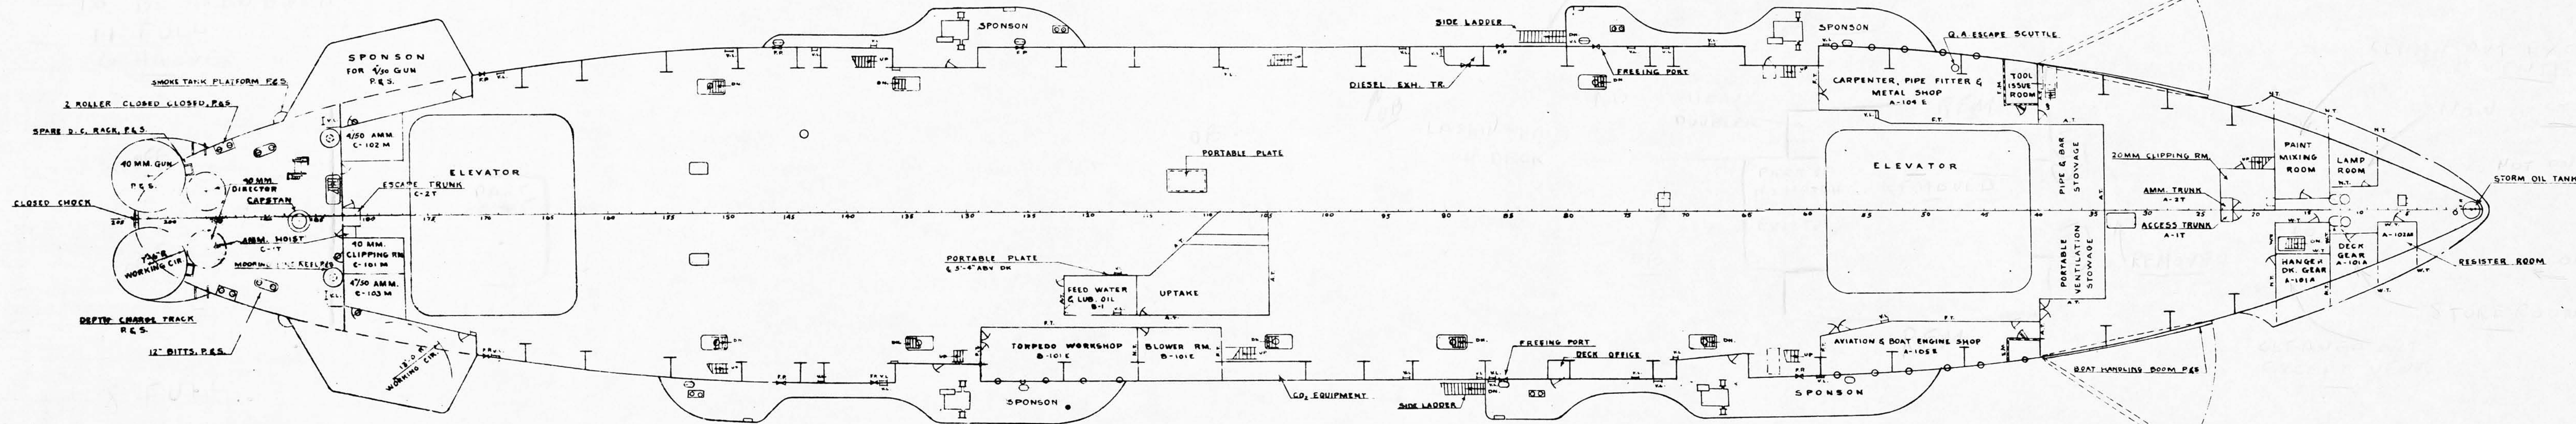


HANGAR DECK


SHEET 10 OF 15






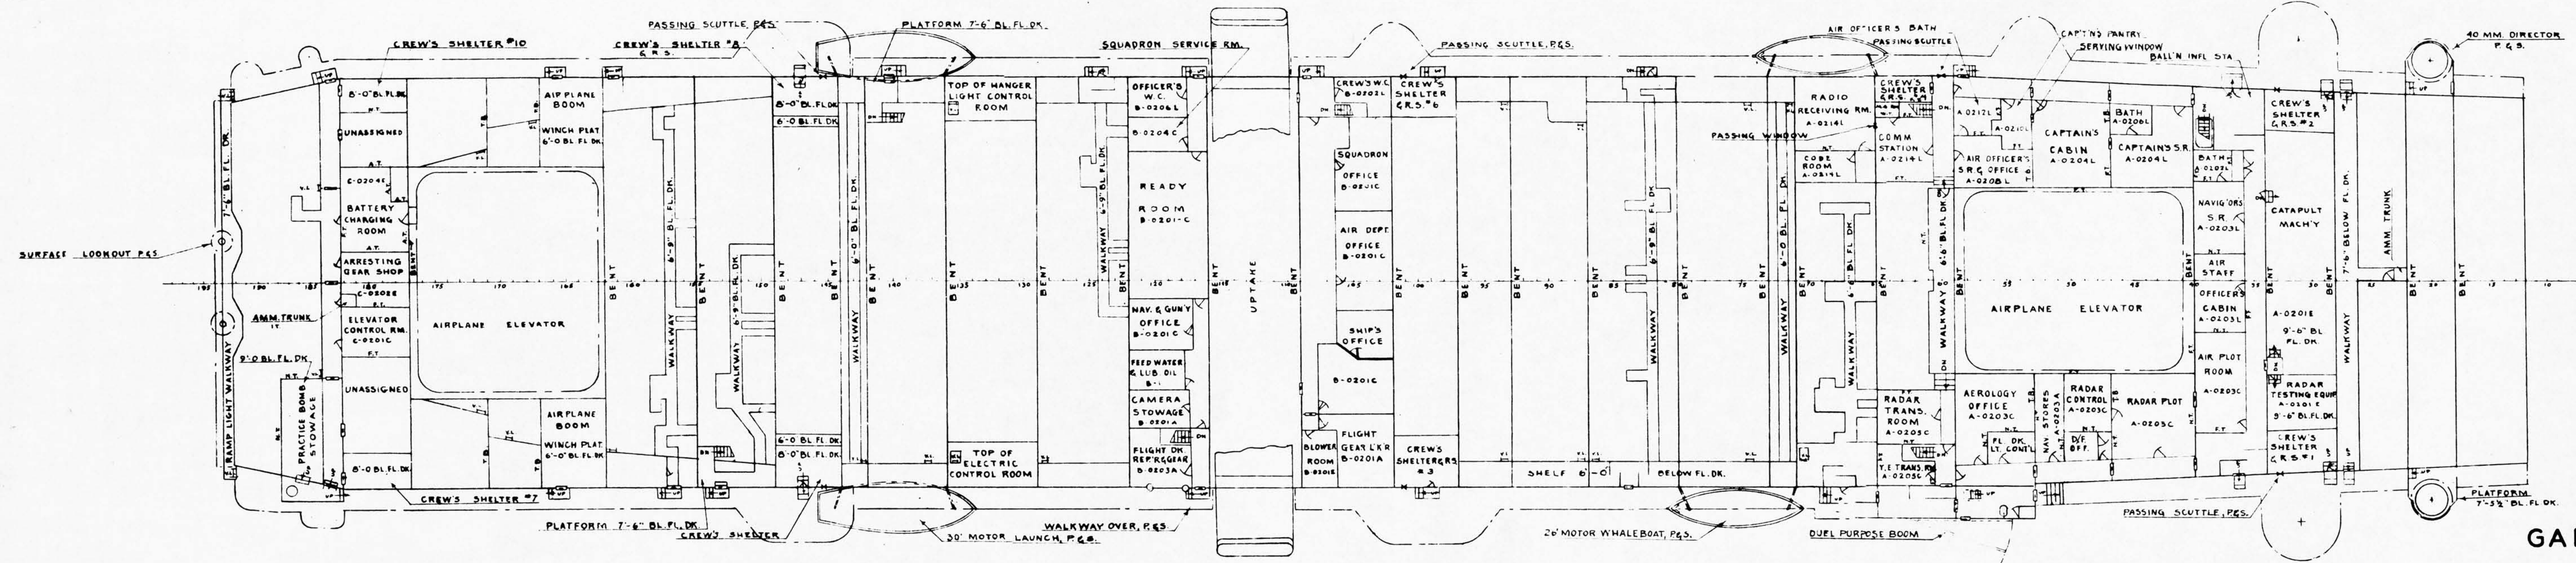







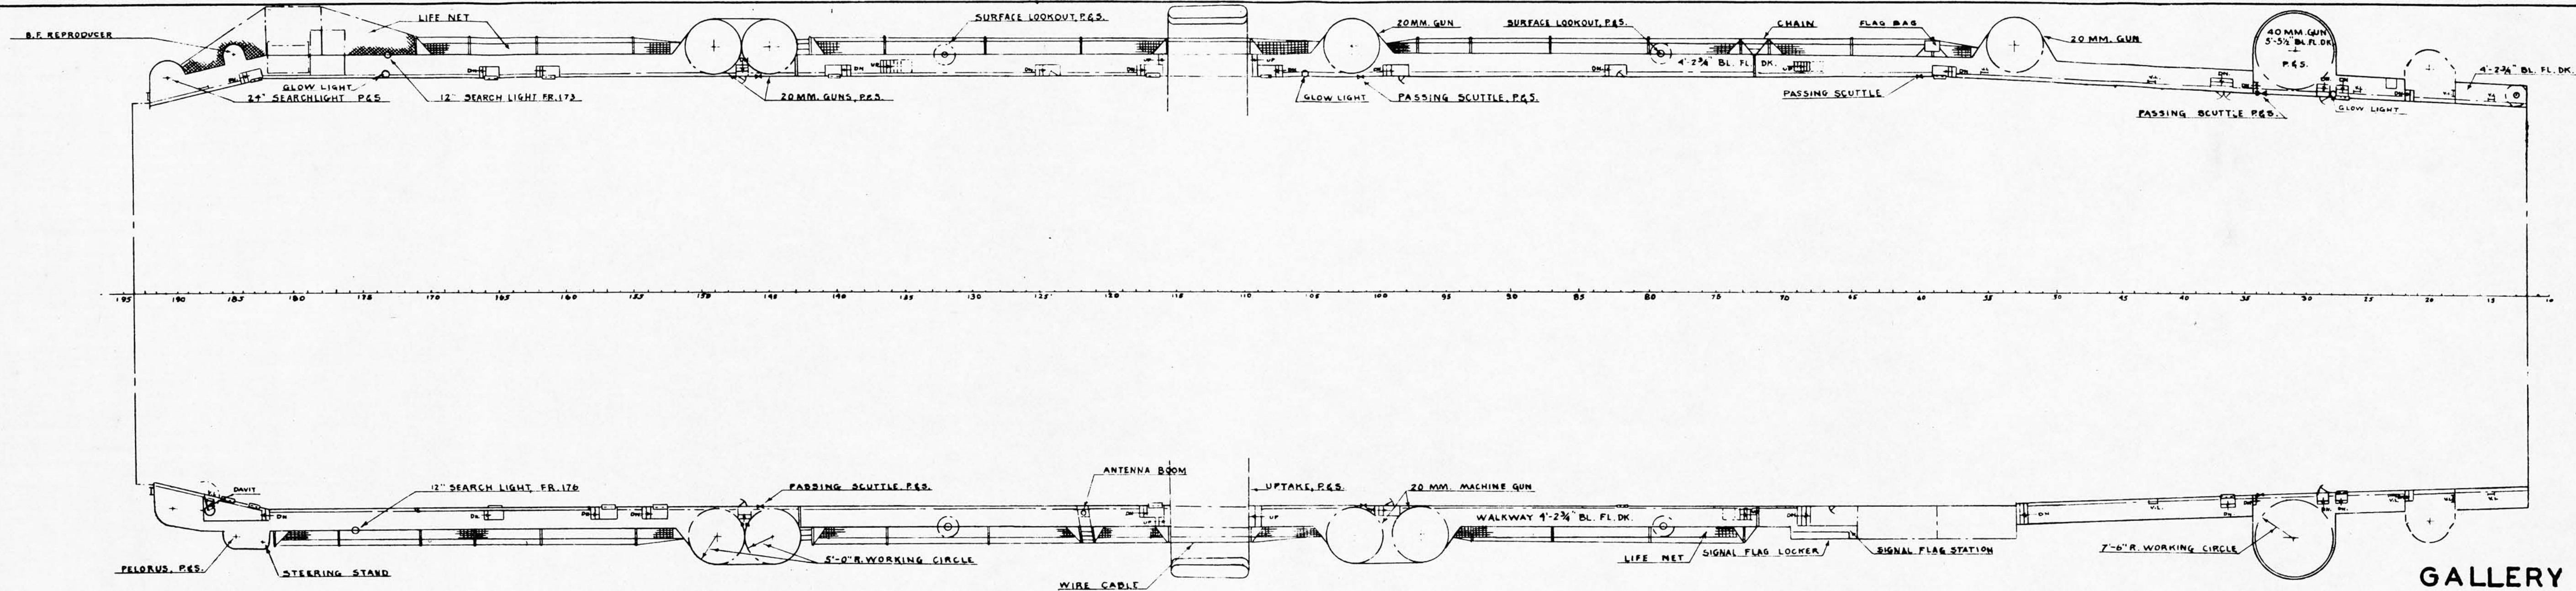

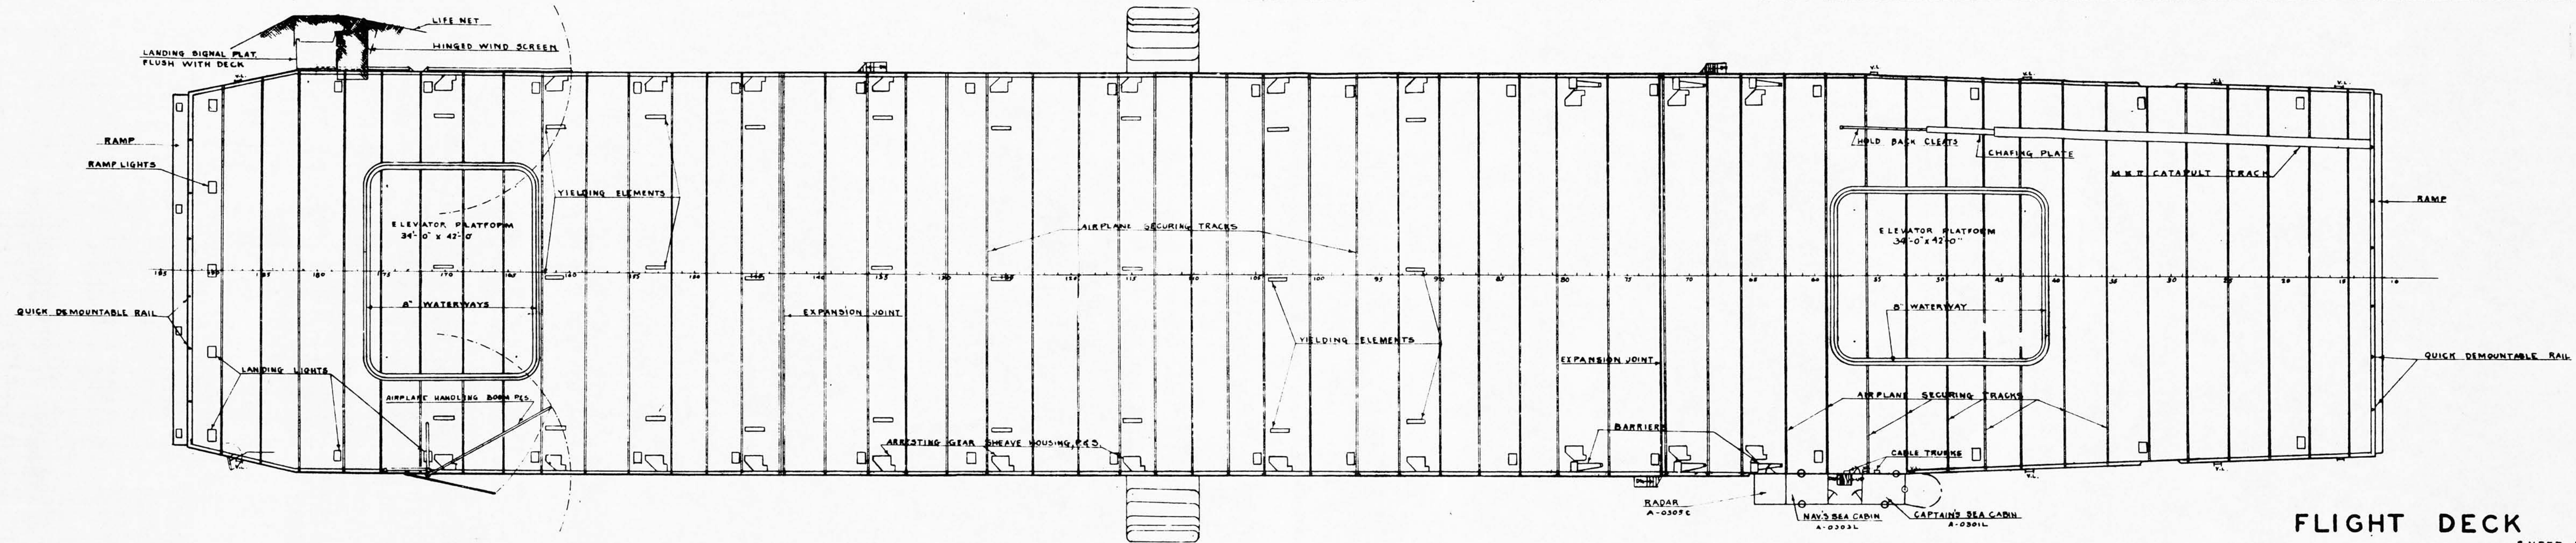

FLIGHT DECK



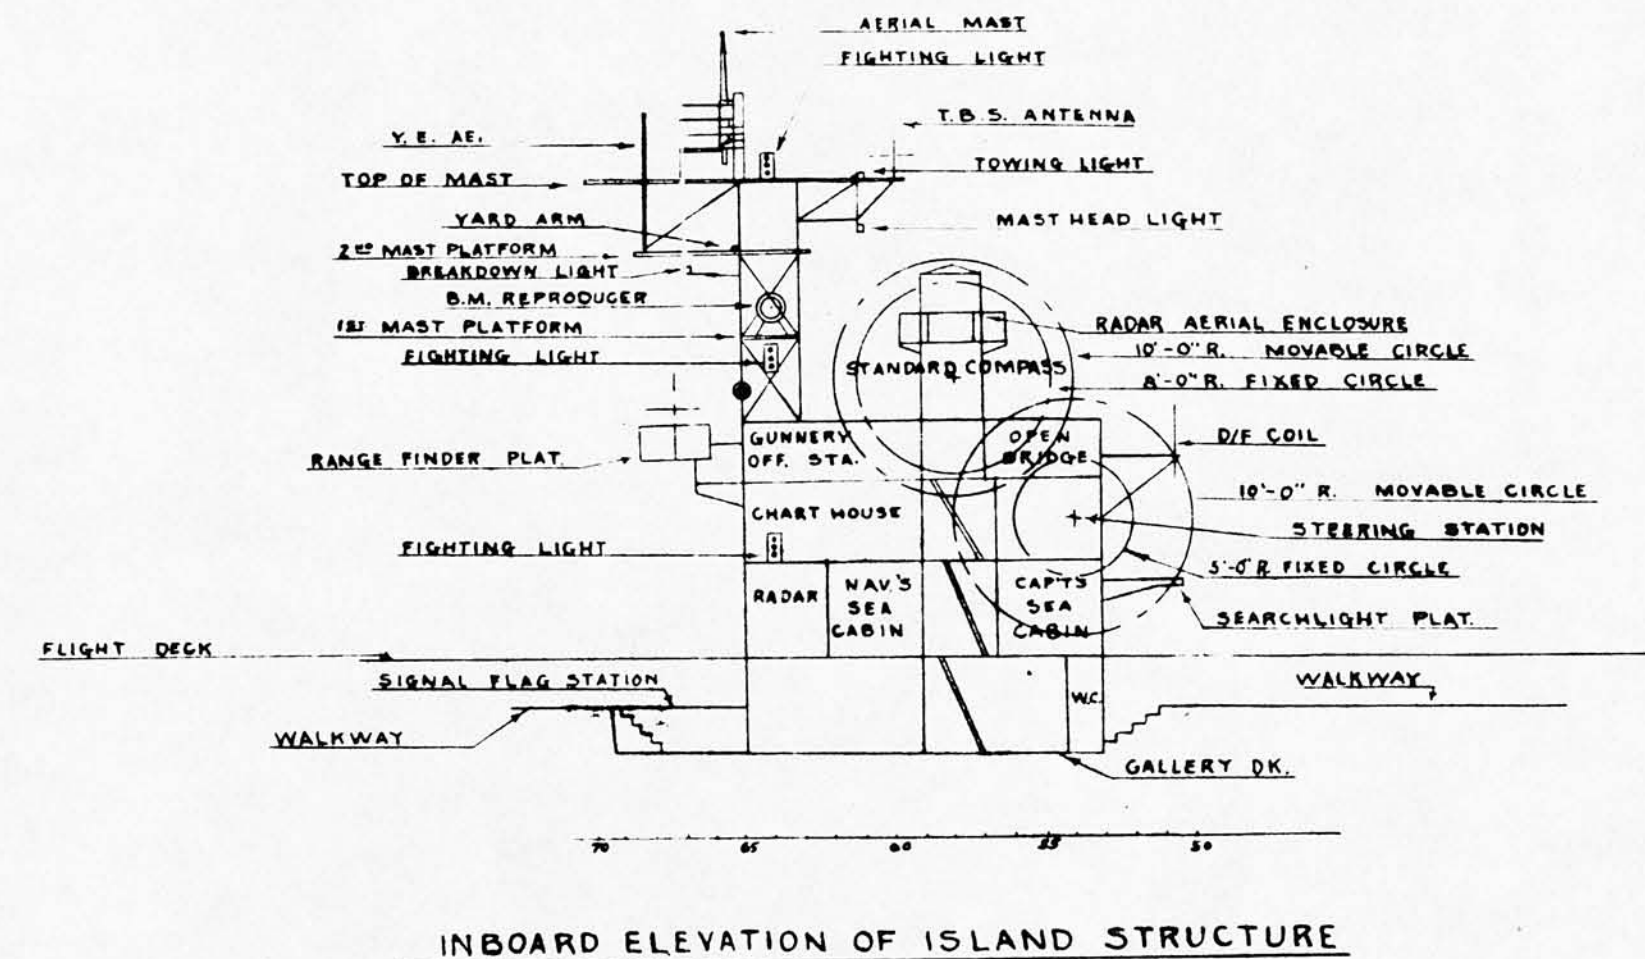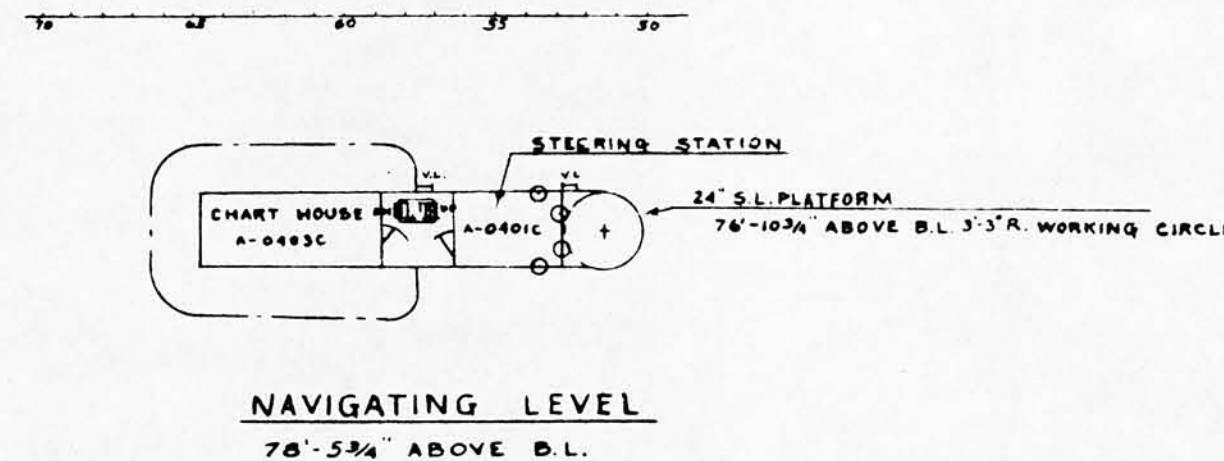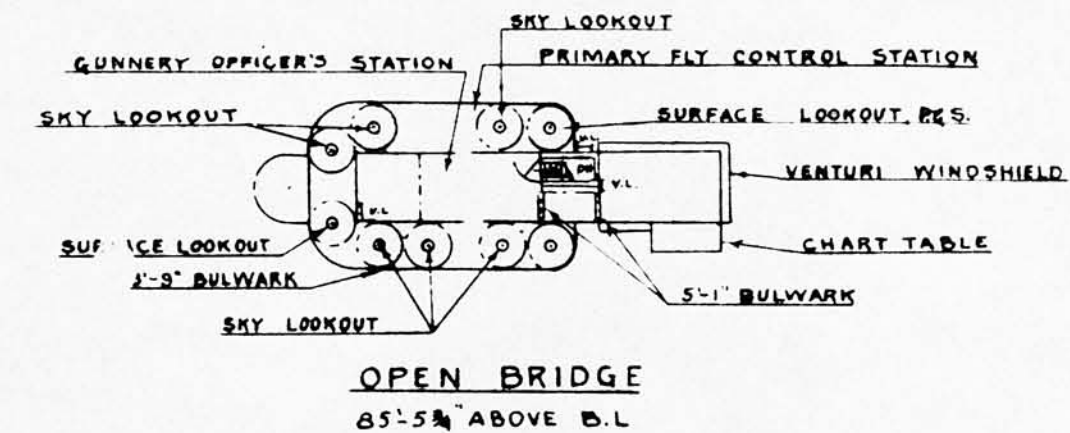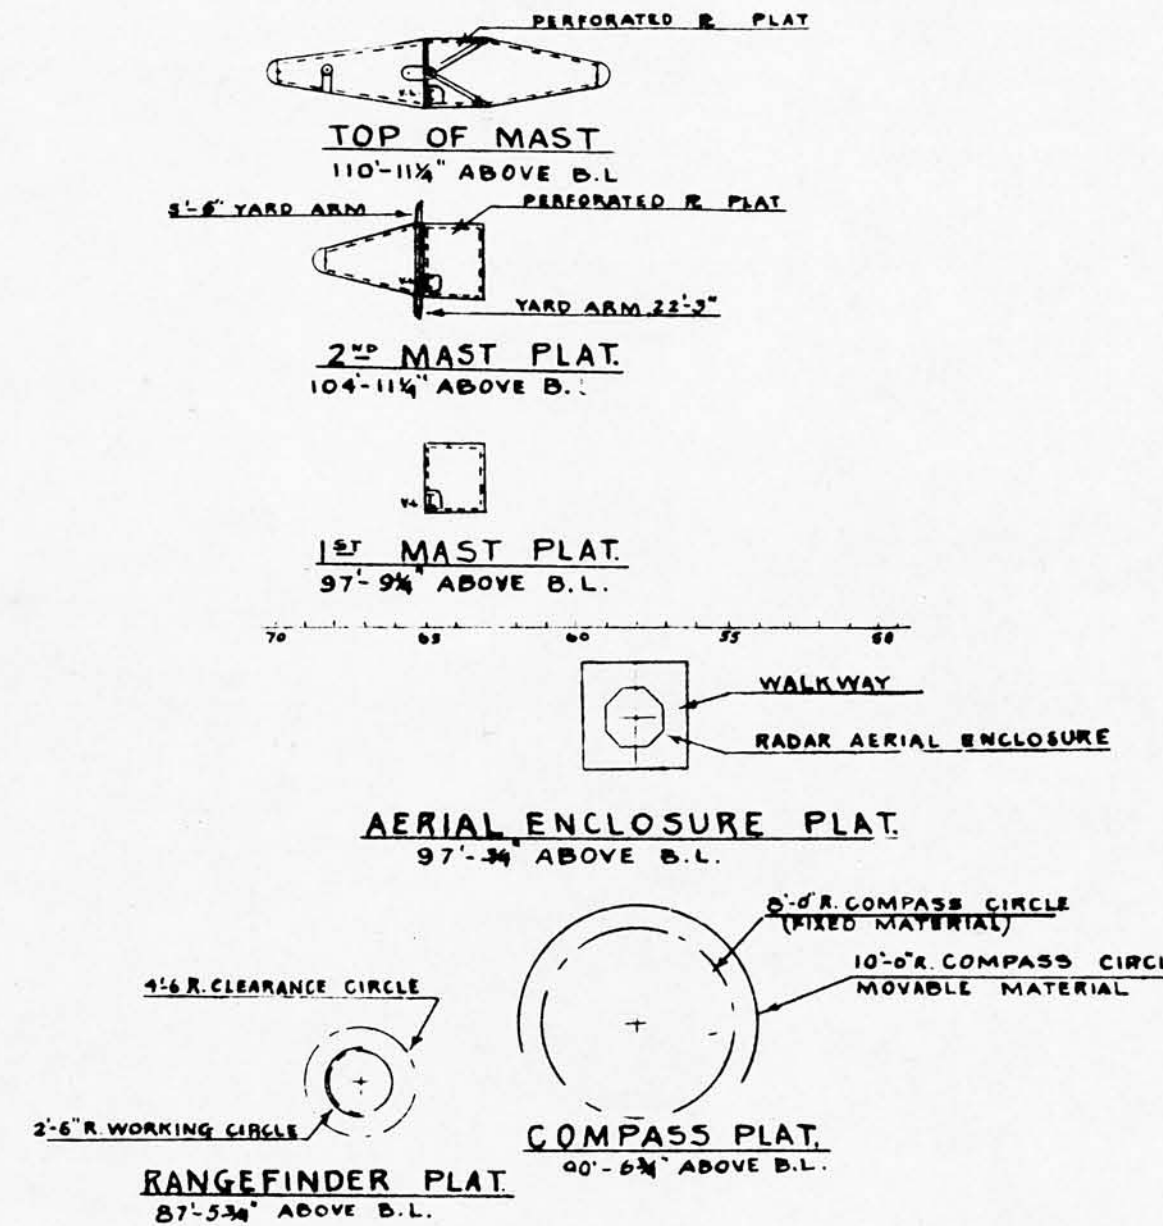

# ISLAND STRUCTURE